


LEFT SIDE ELEVATION

SCALE 1/8" = 1'-0"

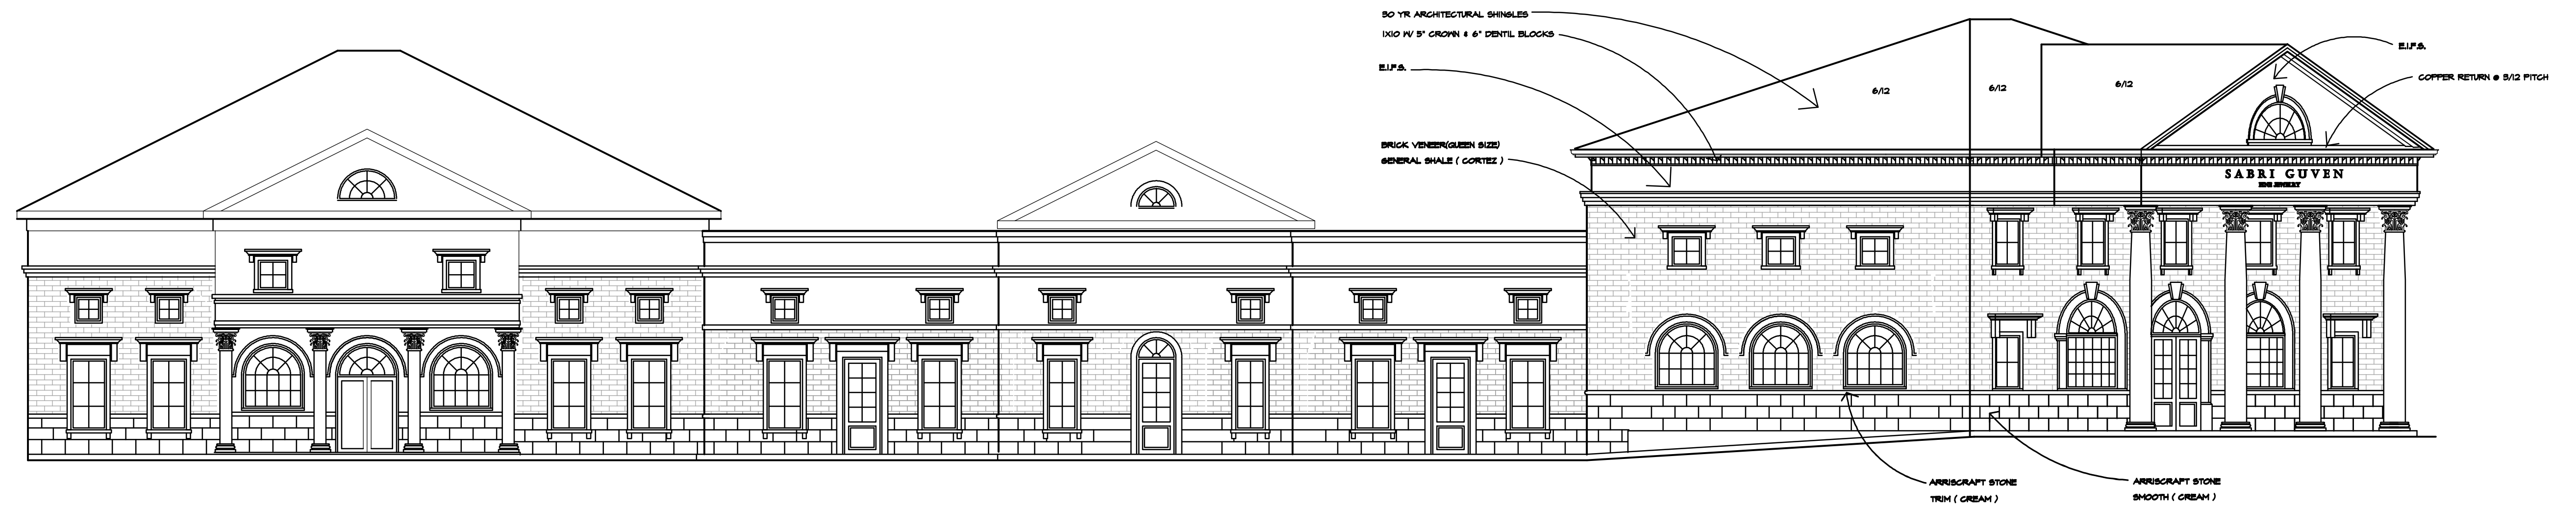

ELEVATION A OLD MILTON PARKWAY ELEVATION

SCALE 1/8" = 1'-0"